

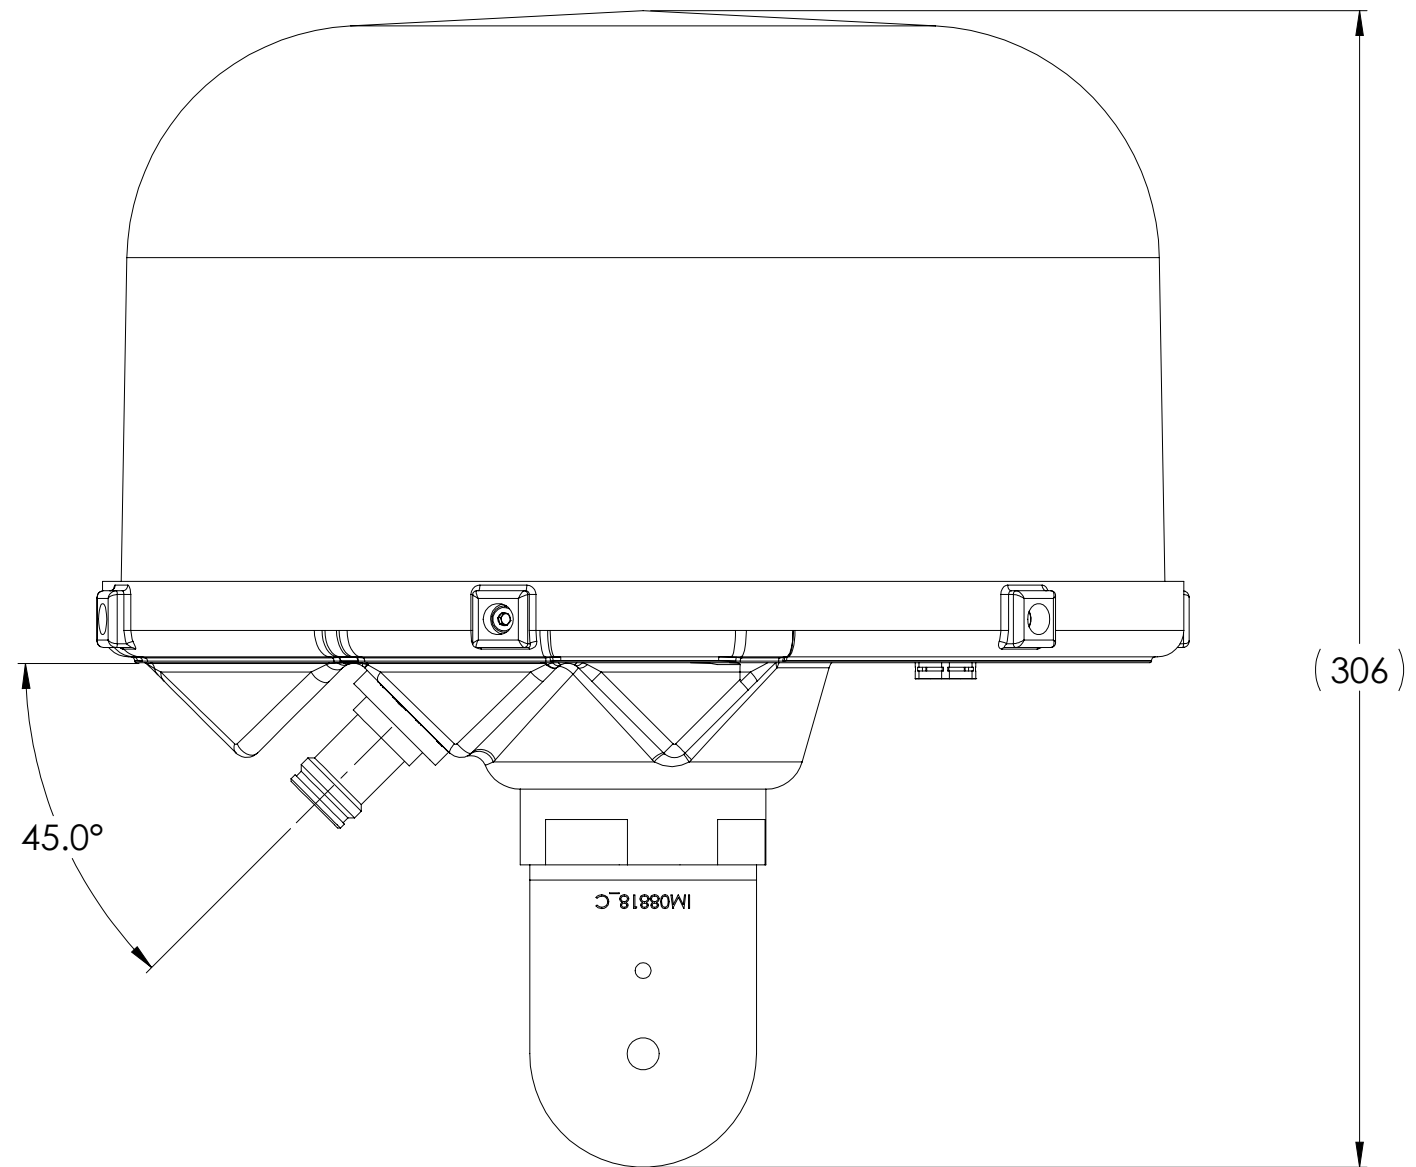


REVISION

A

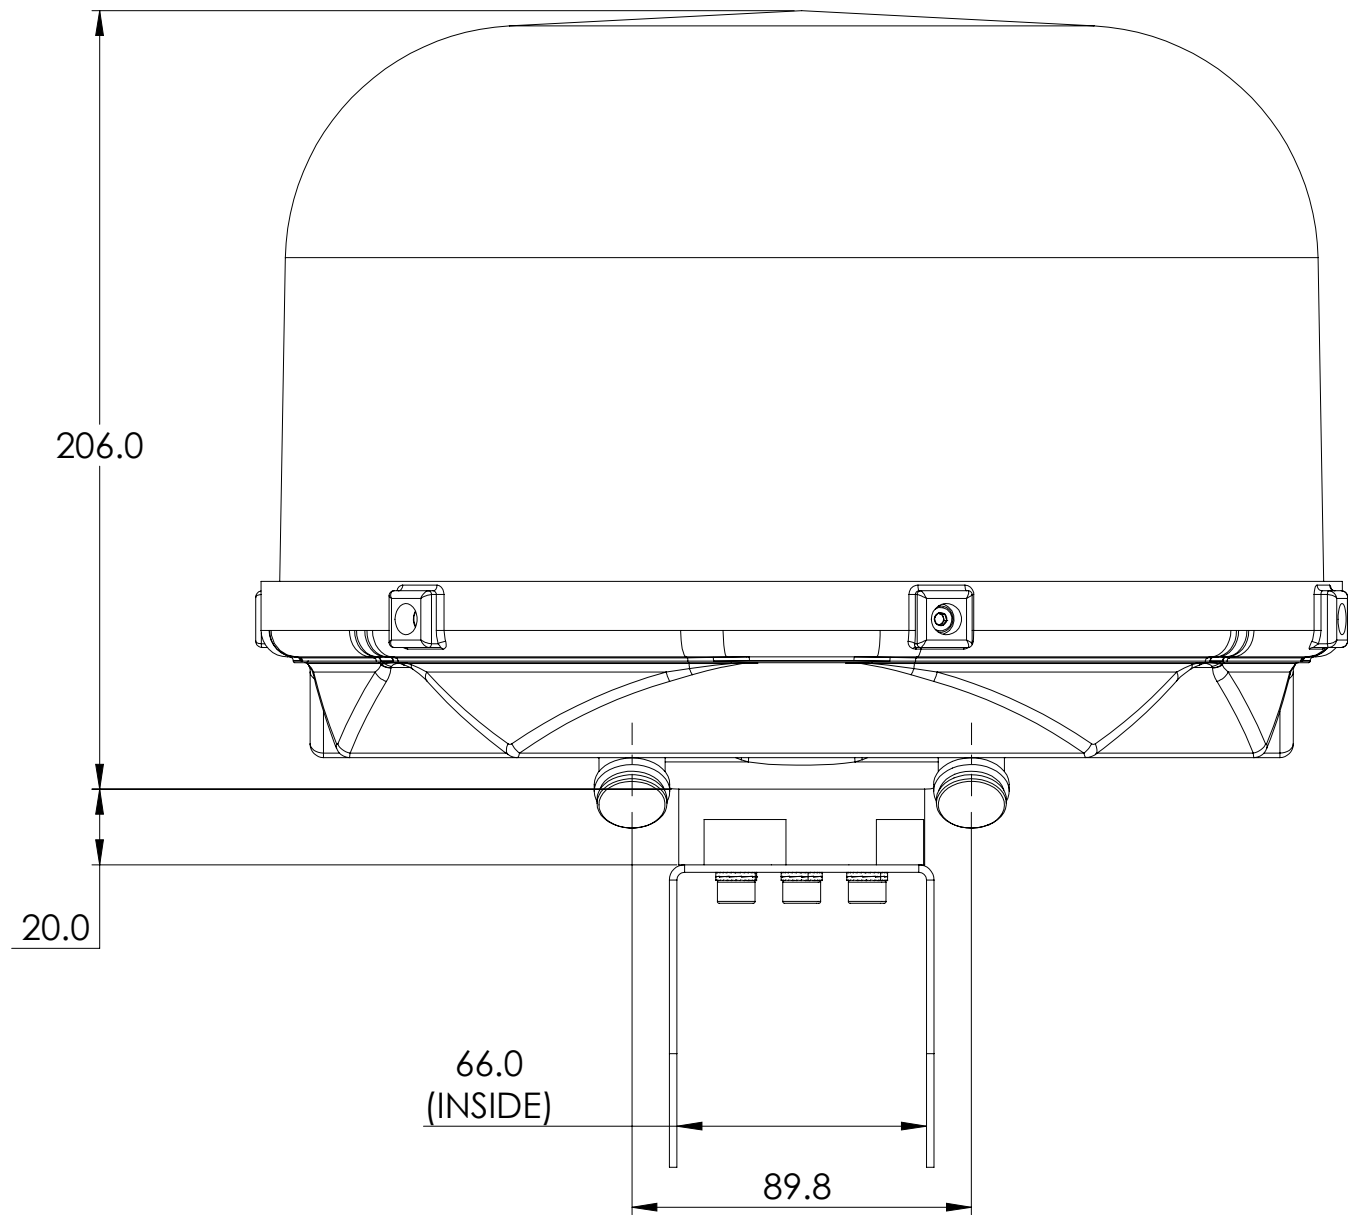

A↑ V54-001-01-A0-E ↑A

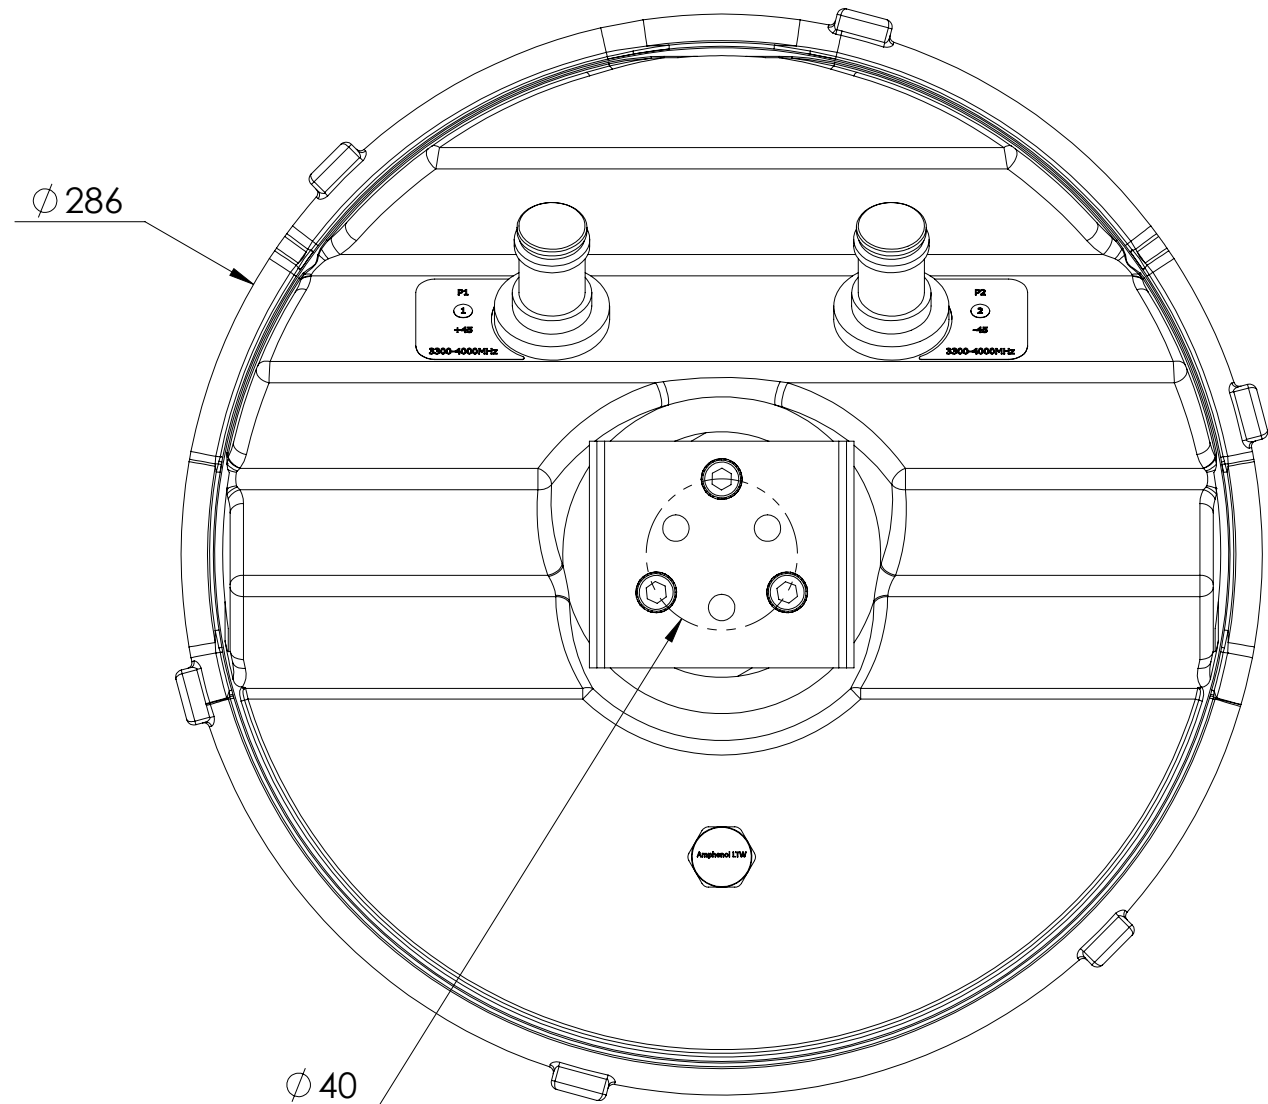

SECTION A-A
SCALE 1 : 2